

12.192


PROPERTY LINE

A616 / 13EYK

LOT 27

DEMOLISH EXISTING
WOOD FRAME GARAGE

PRIVATE TREE
DIA. 35cm
P. ZONE-2.4m

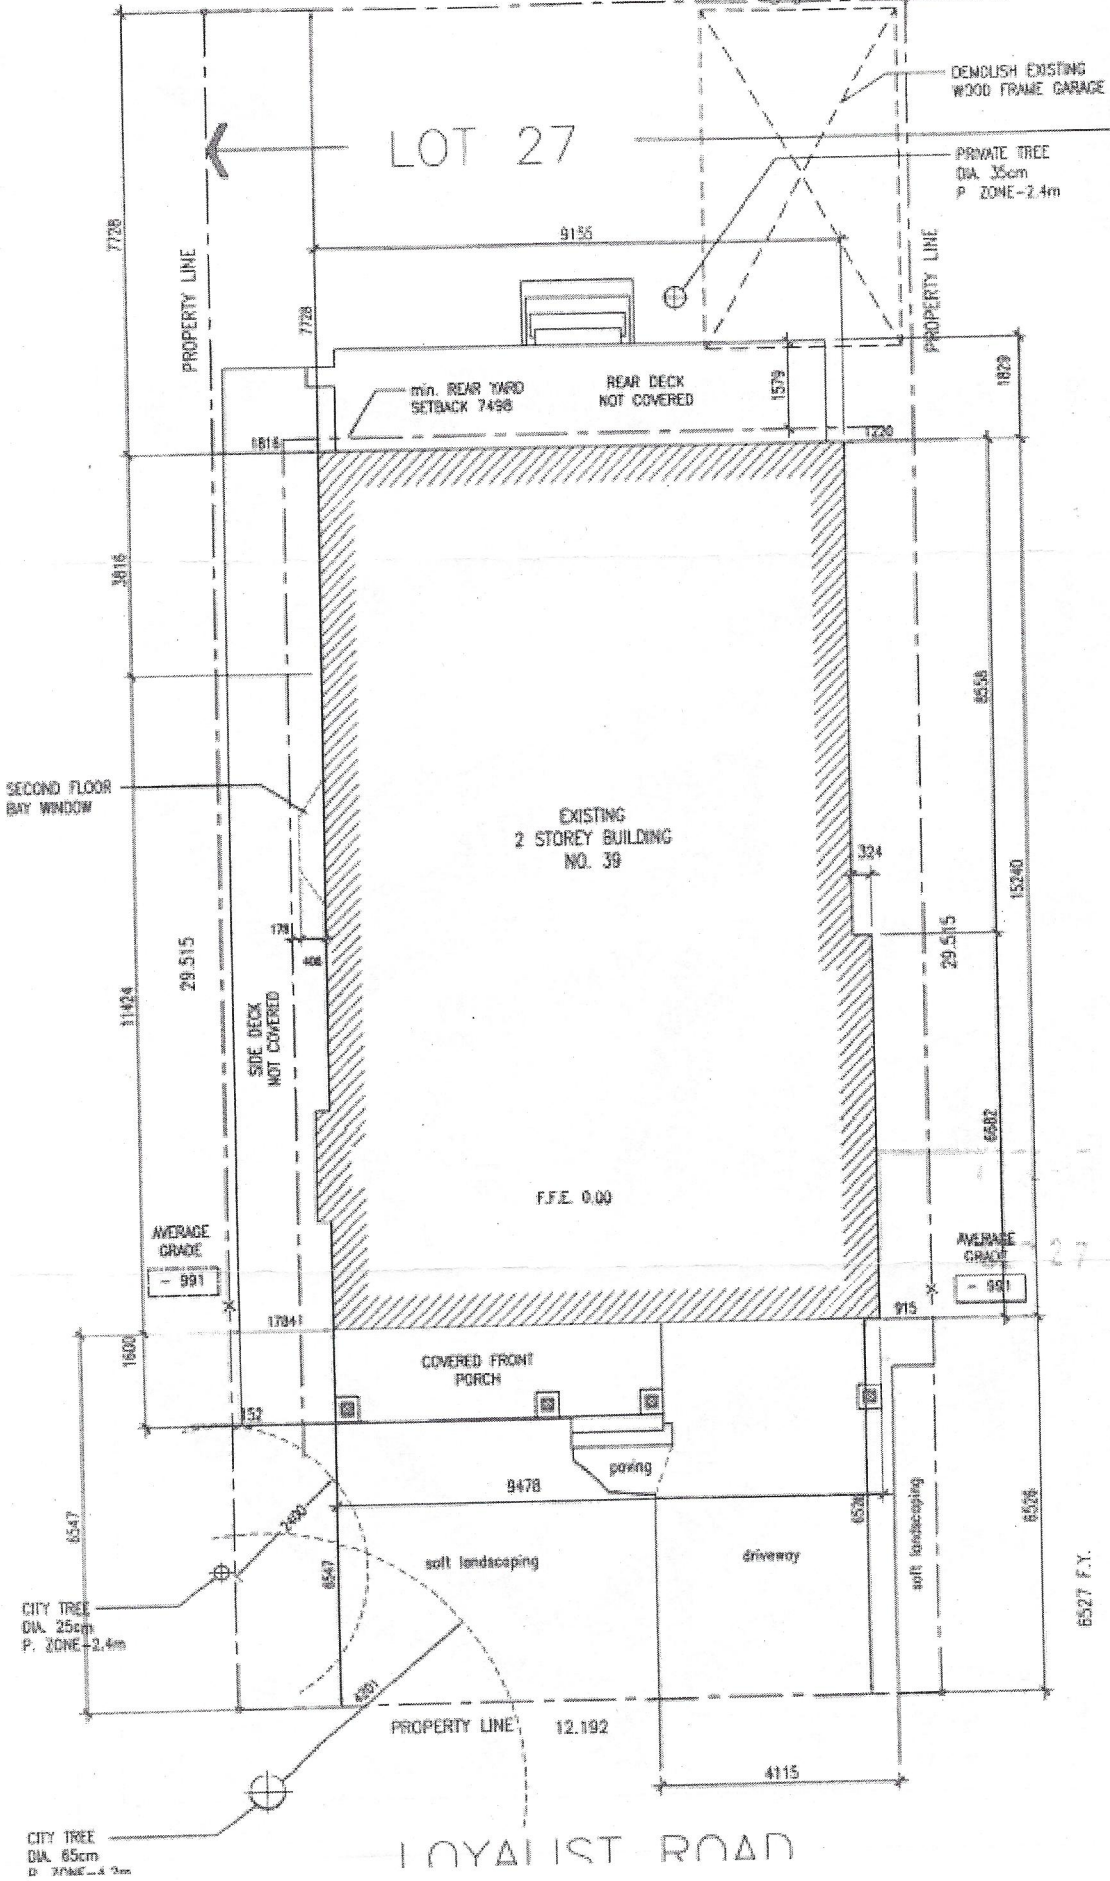

SECOND FLOOR
BAY WINDOW

EXISTING
2 STOREY BUILDING
NO. 39

F.F.E. 0.00

AVERAGE
GRADE
- 991

AVERAGE
GRADE
- 991

COVERED FRONT
PORCH

porch

PROPERTY LINE 12.192

LOYALIST ROAD

CITY TREE
DIA. 25cm
P. ZONE-2.4m

CITY TREE
DIA. 65cm
P. ZONE-4.2m

65.27 F.Y.